
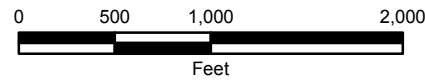


P:\1019-00 Ash Creek Piping Project\Drawings\GIS\Recreation Plan Figure 2 - Overall.mxd

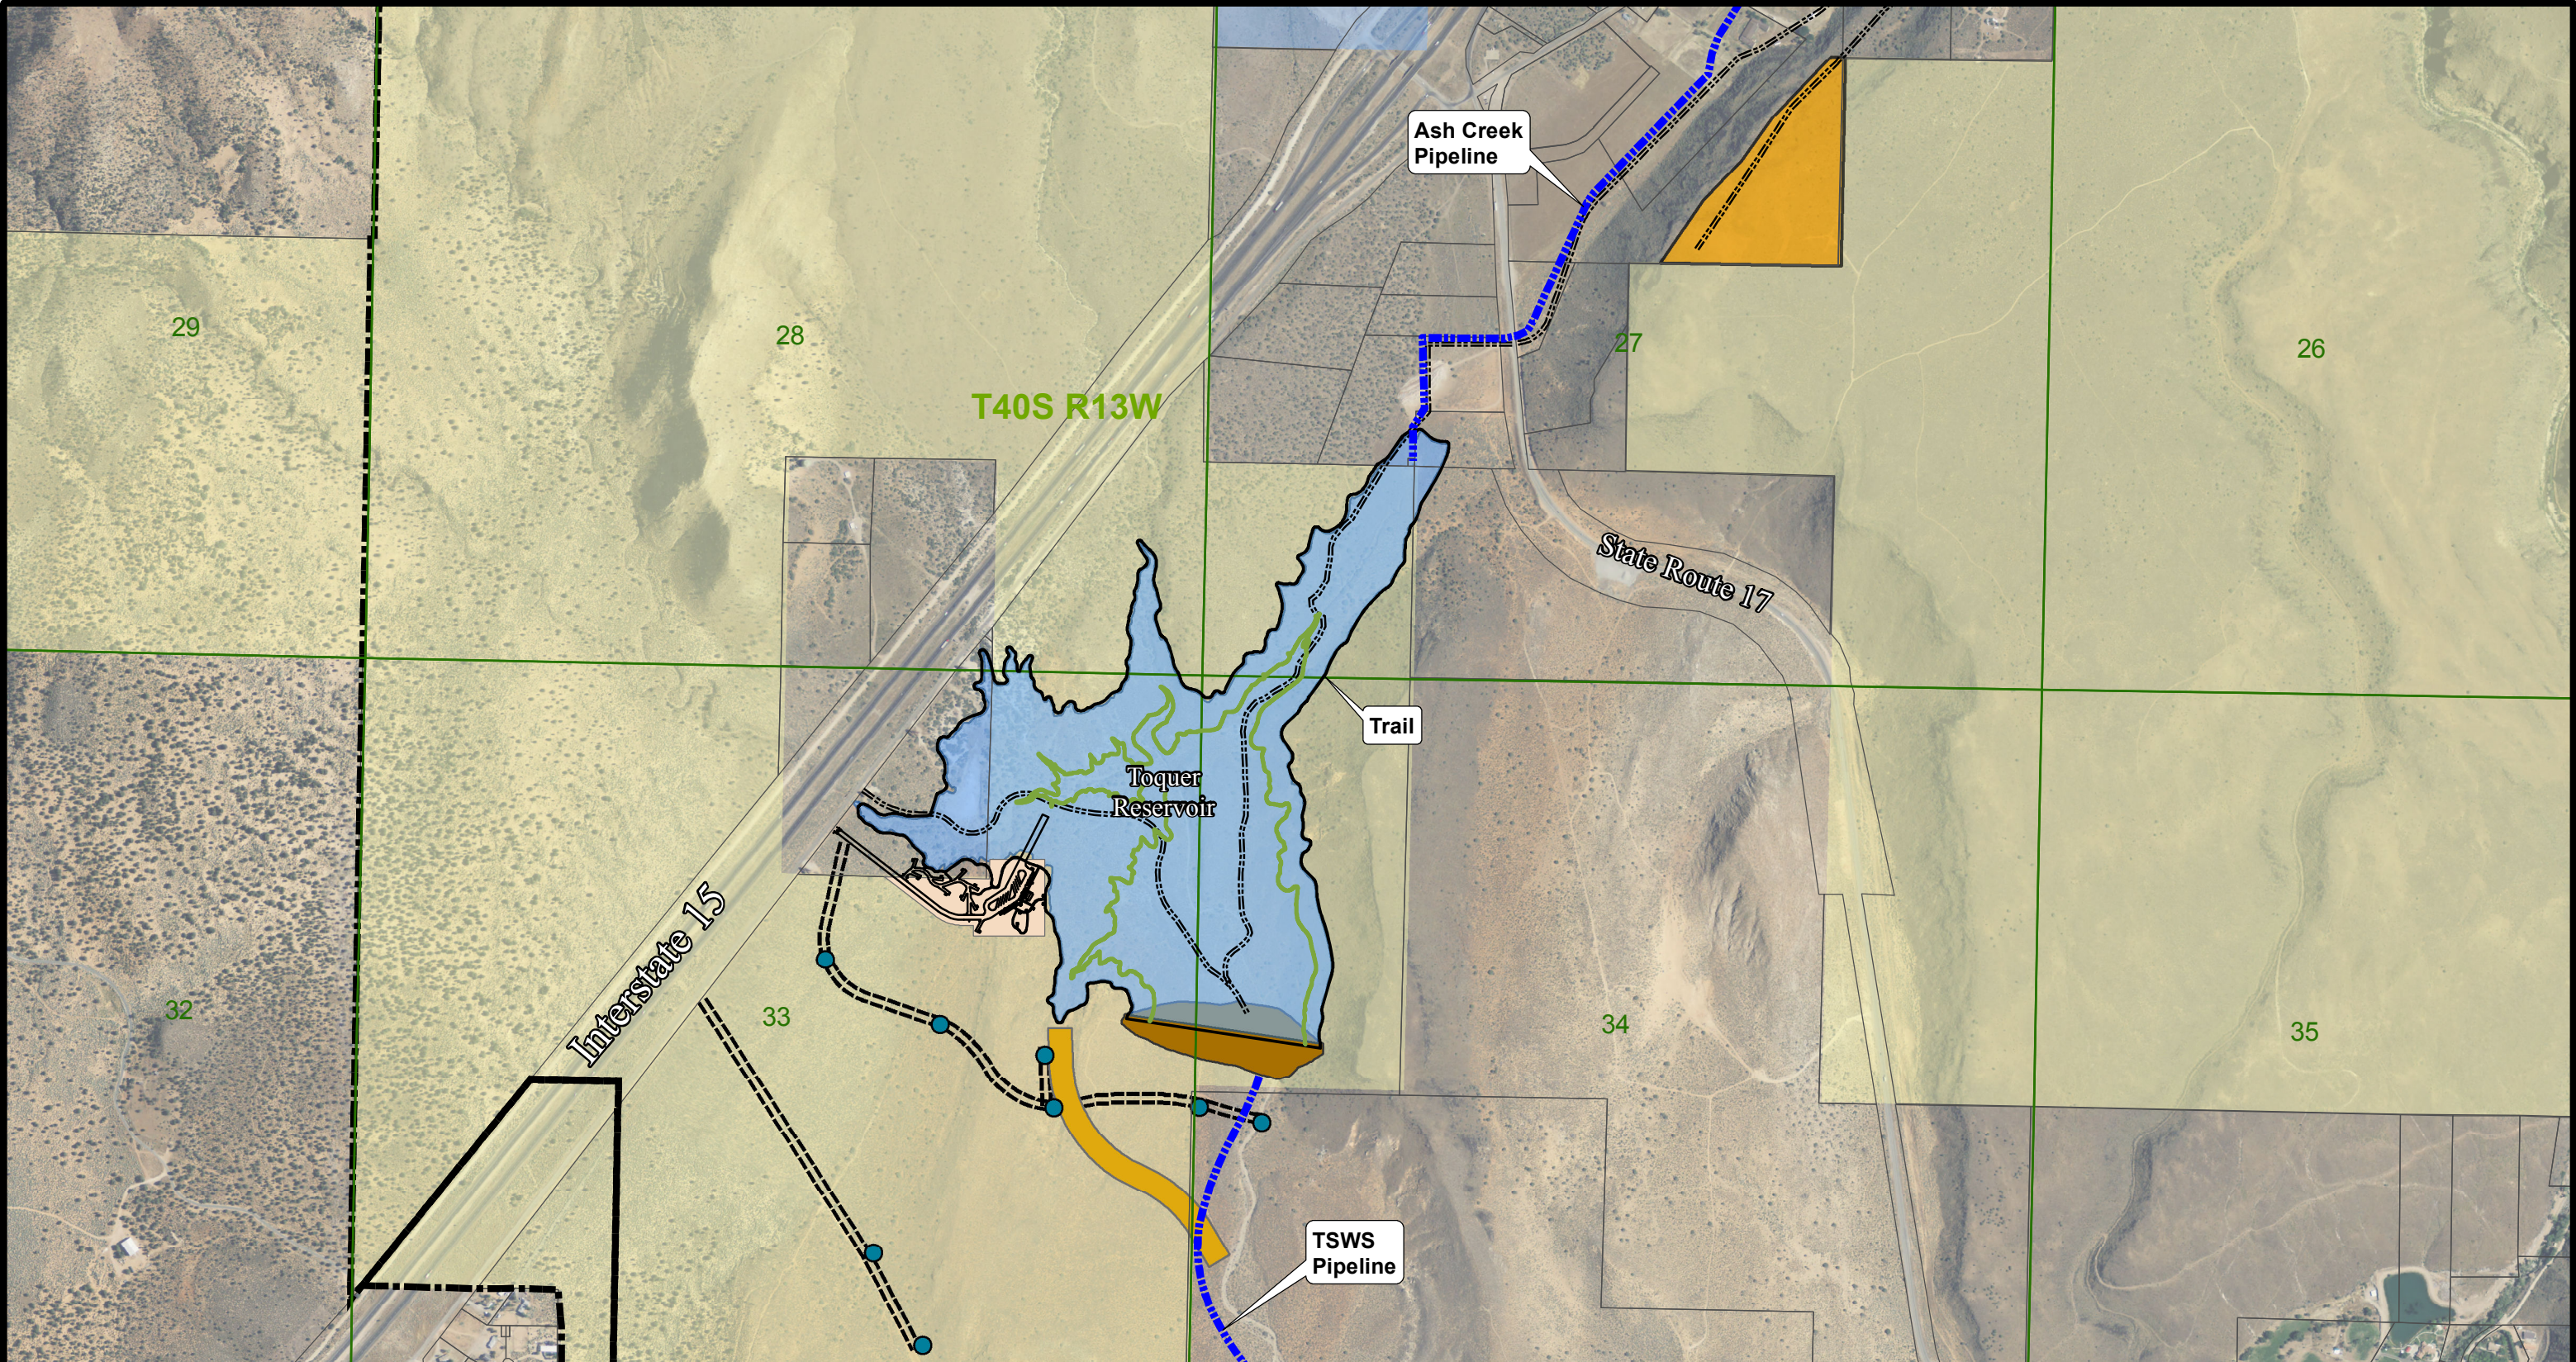

ALPHA ENGINEERING
 43 South 100 East, Suite 100 • St George, Utah 84770
 T: 435.628.6500 • F: 435.628.6553 • alphaengineering.com

Legend		
Reservoir	Proposed Buried Pipelines	County Parcels
Low Water Elevation	Recreation & Trail Plan	Municipalities
Dam	Borrow Access Road	BLM
Spillway	Wells	Private
BLM R&PP Boundary	Well Access Road	SITLA
Borrow Area		

Figure 1

Toquer Reservoir Washington County Water Conservancy District	
Spatial Reference:	Utah State Plane NAD 83, feet
Drawn By:	JTM
Scale:	1 inch = 1,000 feet
Date:	March 25, 2015